


Scale: 1cm = 8m

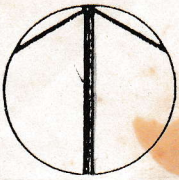


N



SEAVIEW OF TOLD HARBOR

- 1. Road to highway
- 2. Grass in front of Res 14.
- 3. Slat on windows.
- 4. Res 14 higher level than 12 & 13
- 5. Underneath - concrete?



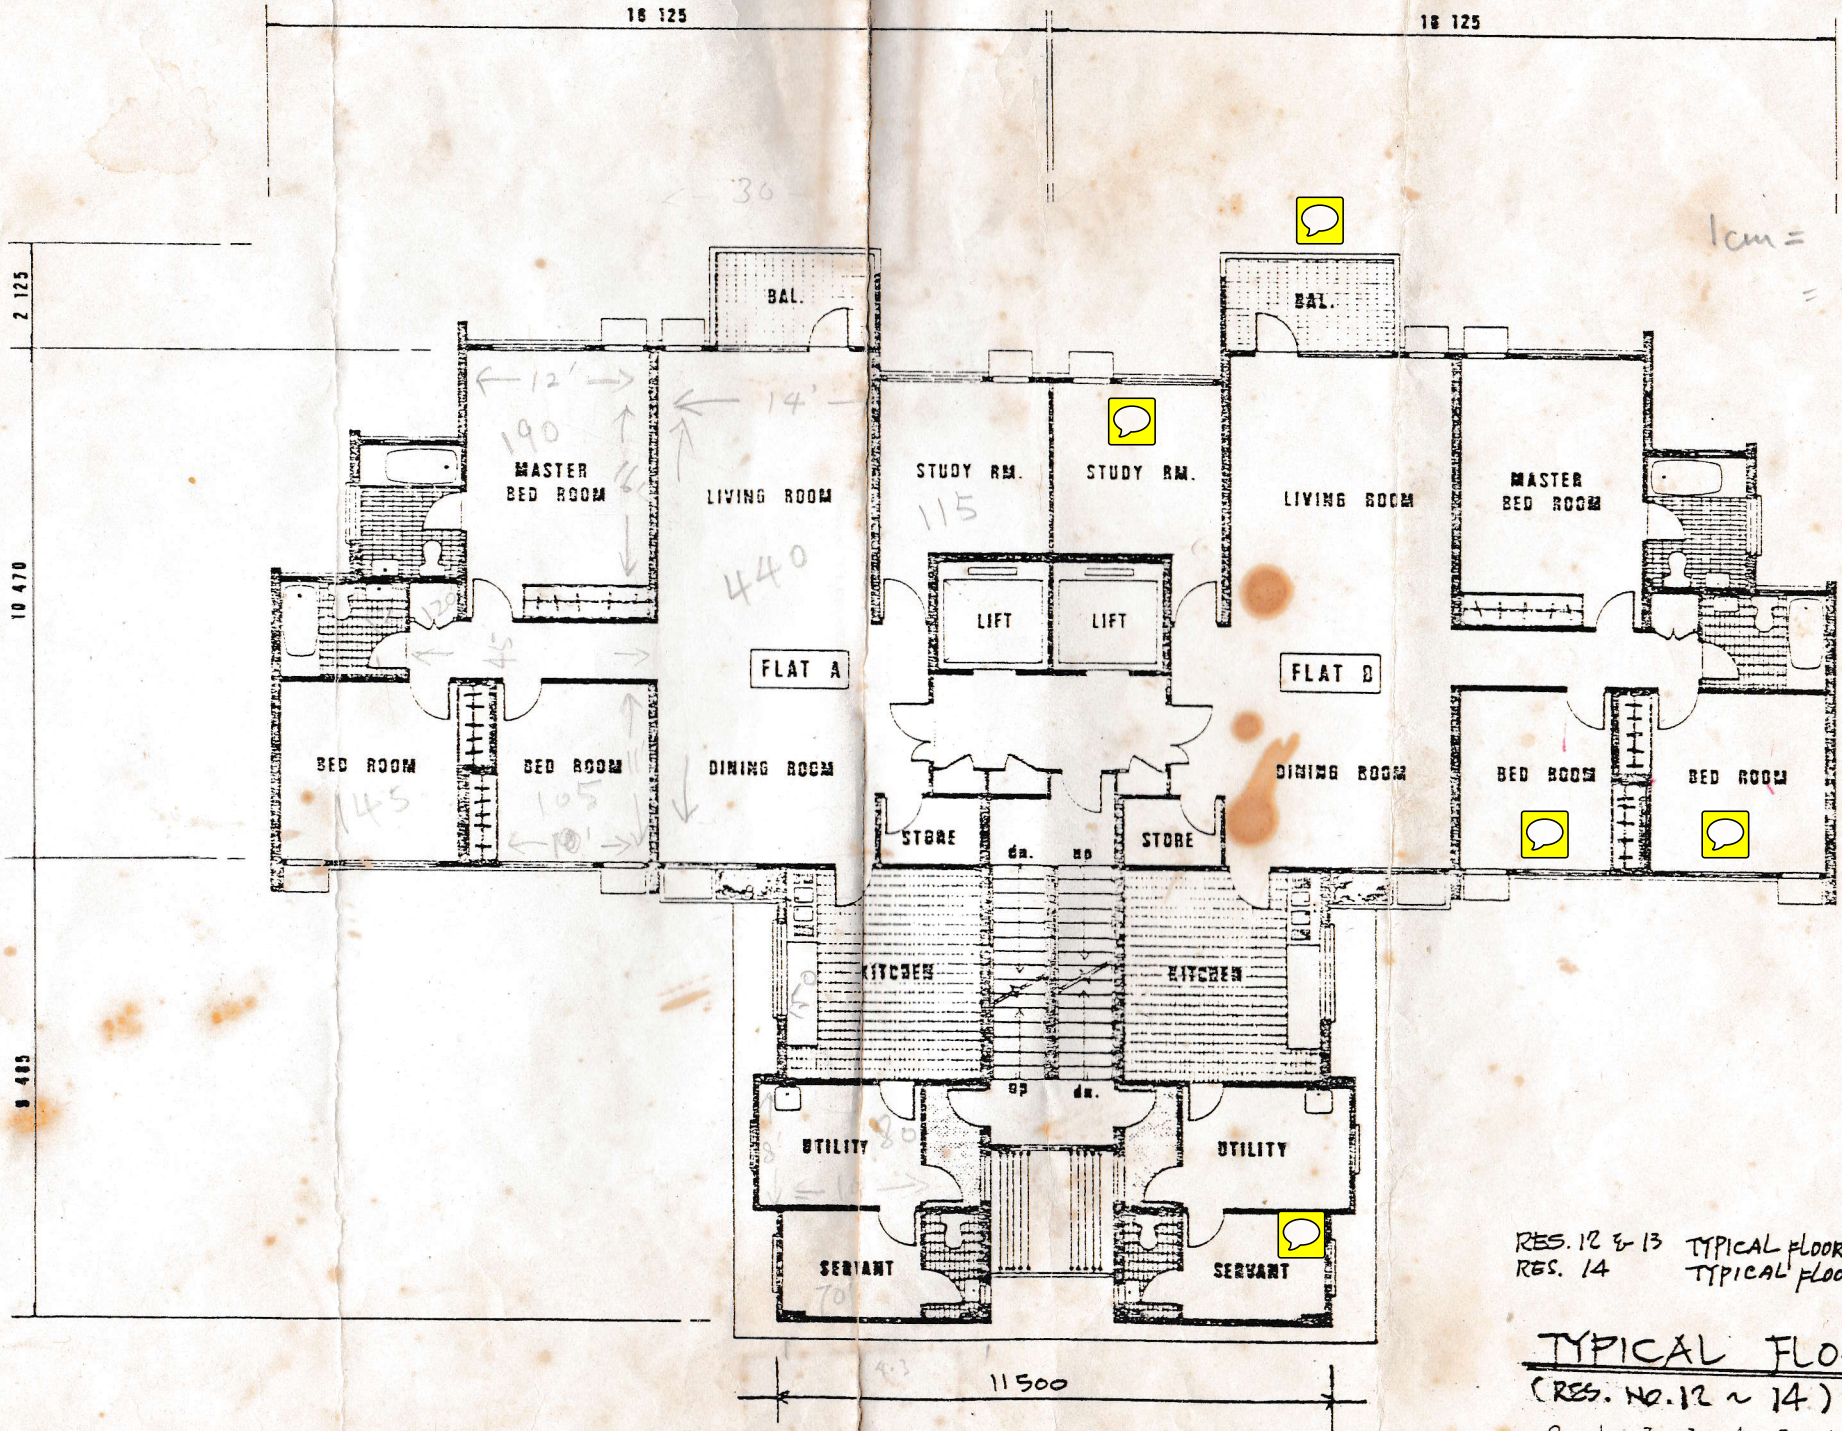

RES. 12 & 13 TYPICAL FLOOR (1ST TO 12TH FLOOR)
 RES. 14 TYPICAL FLOOR (1ST TO 13TH FLOOR)

TYPICAL FLOOR PLAN
 (RES. NO. 12 ~ 14)
 0 1 2 3 4 5 CM